



**HIGHWAY AT CHESTER IN THE DISTRICT OF CHESHIRE WEST AND CHESTER**

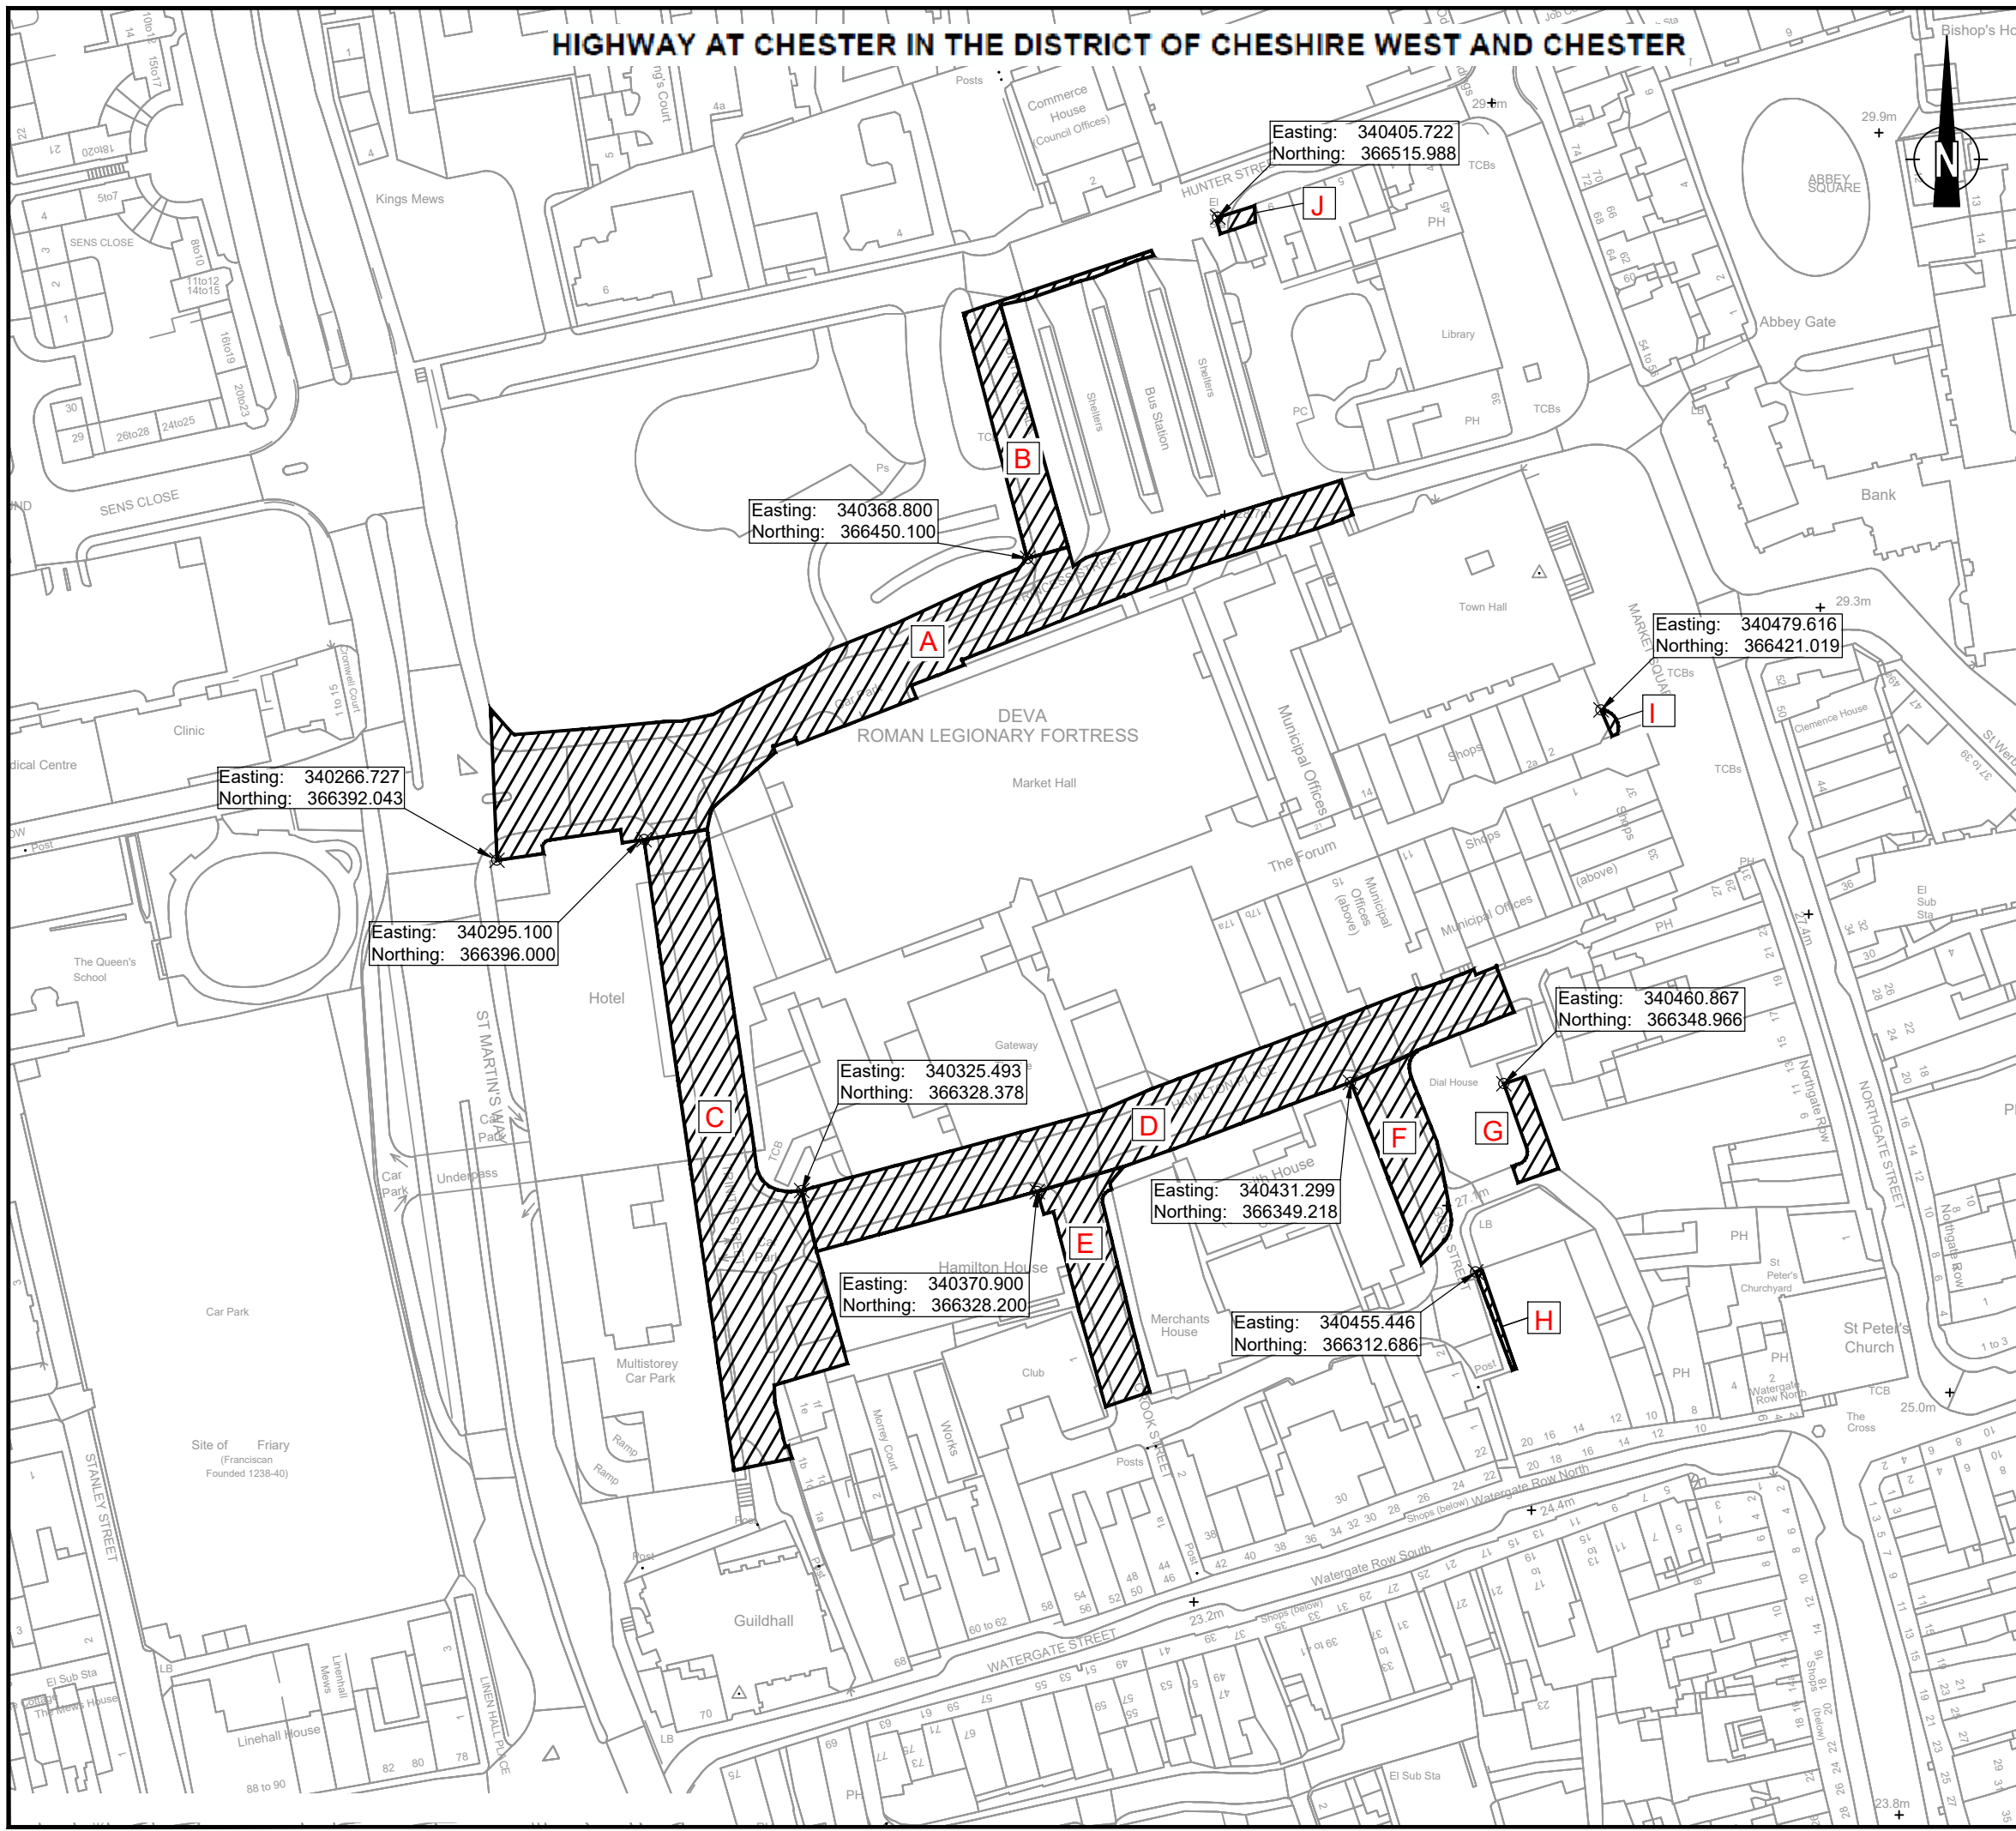

Key Scale 1:1250 @A3

Highway to be stopped up 

National Transport Casework Team

Department for Transport

Plan No: NATTRAN/NW/S247/2938

Signed by Authority of the Secretary of State

on ..... 2017

Signature.....

**DAVE CANDLISH**  
An Official in the  
National Transport Casework Team  
Department for Transport

**PLAN 1**