




HIGHWAY AT CHESTER IN THE DISTRICT OF CHESHIRE WEST AND CHESTER

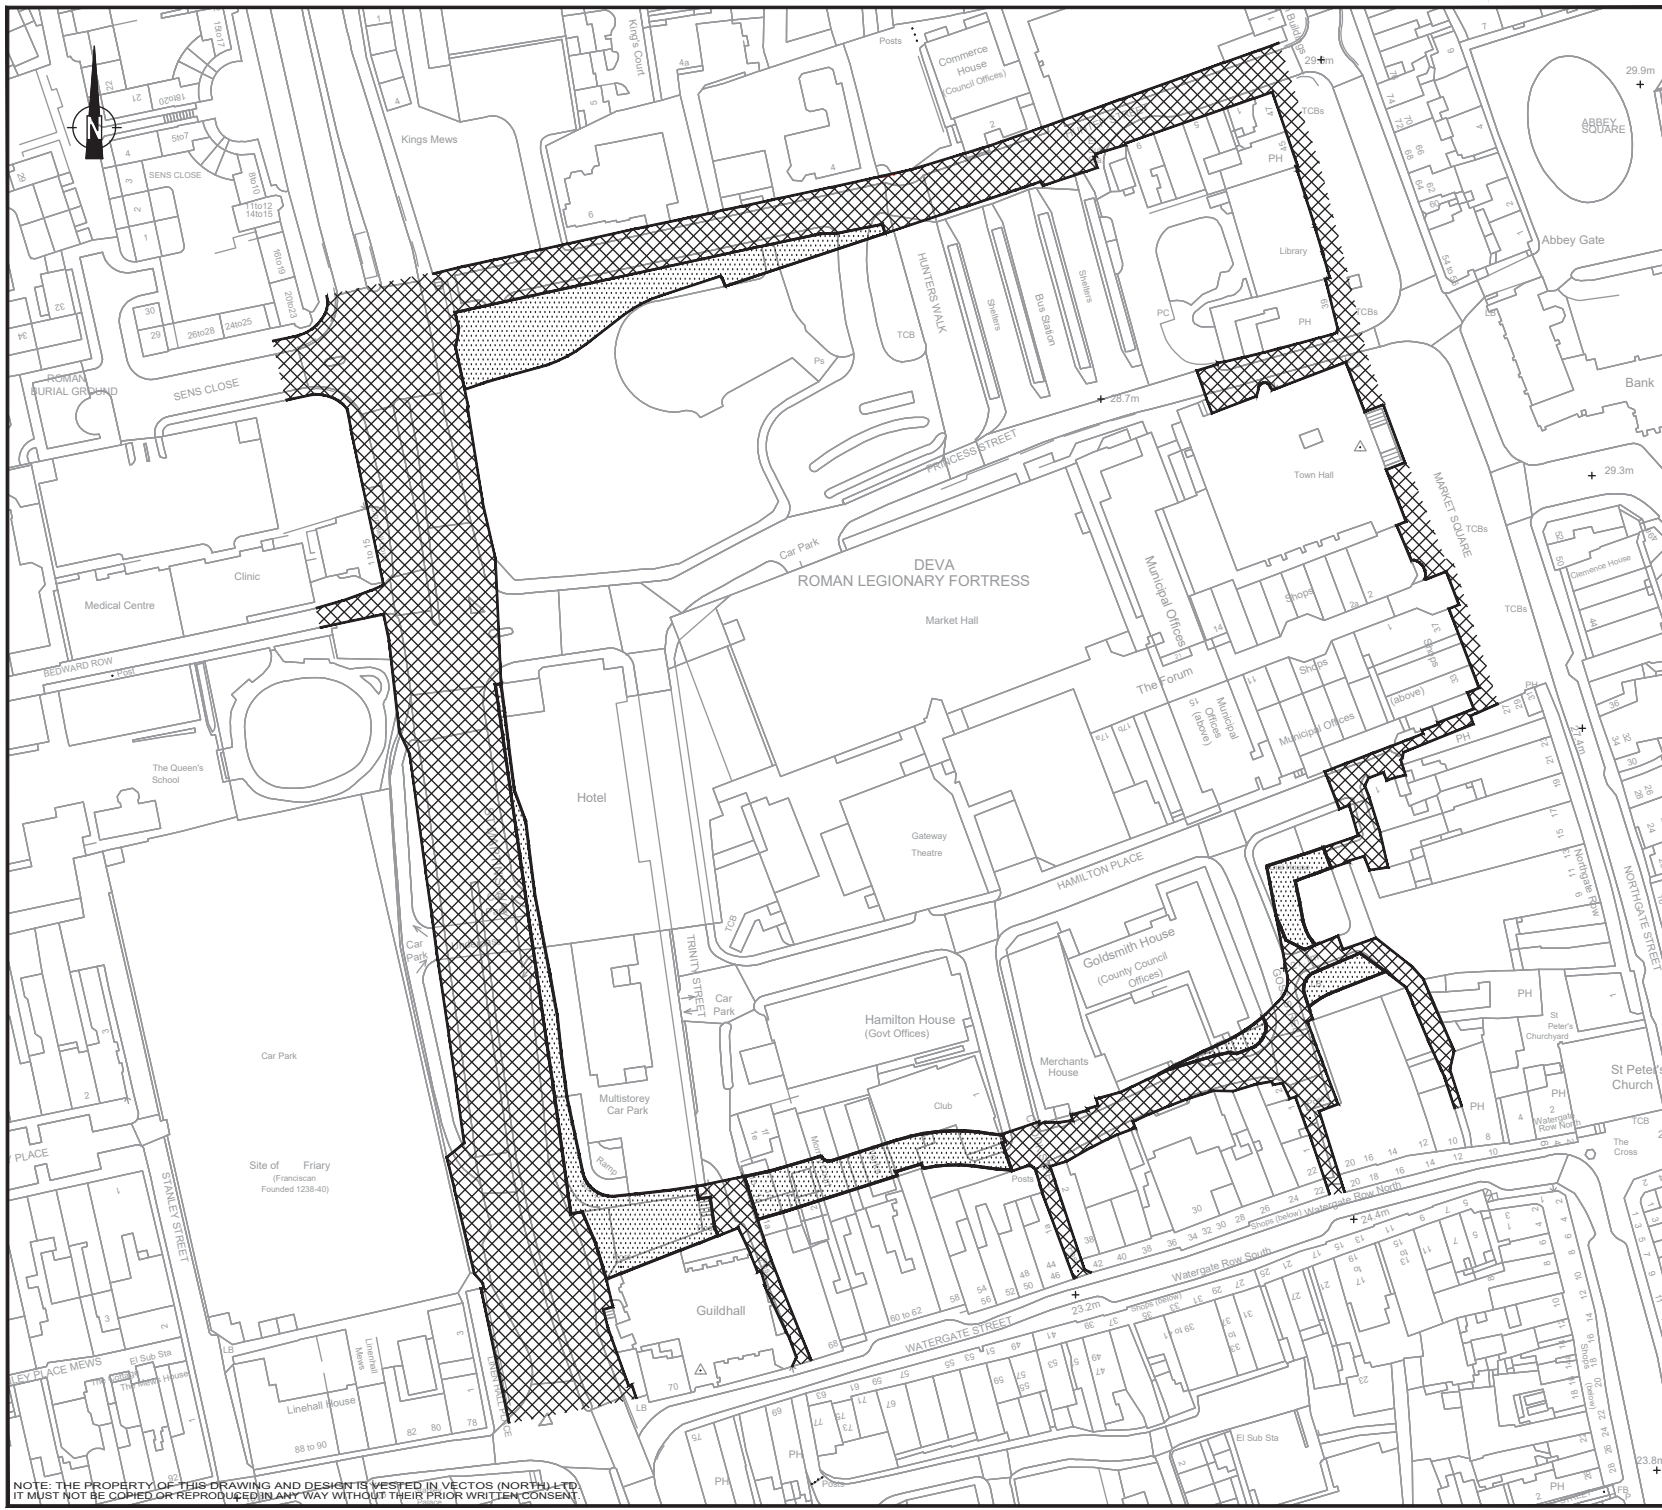

Key Scale 1:1250 @A3

Highway to be improved 

New highways to be provided 

National Transport Casework Team

Department for Transport

Plan No:
NATTRAN/NW/S247/2938

Signed by Authority of the Secretary of State

on2017

Signature.....

DAVE CANDLISH
An Official in the
National Transport Casework Team
Department for Transport

PLAN 2

NOTE: THE PROPERTY OF THIS DRAWING AND DESIGN IS VESTED IN VECTOS (NORTH) LTD. IT MUST NOT BE COPIED OR REPRODUCED IN ANY WAY WITHOUT THEIR PRIOR WRITTEN CONSENT.